


NOTES:

- 1) All dimensions in mm's unless otherwise specified.
- 2) Limiting factors of growth:
  - (i) The quality of topsoil will determine the growth potential.
  - (ii) Moisture replenishment to the topsoil must be monitored. The soil must not dry in the summer.
  - 3) This solution offers surficial erosion protection and vegetation capabilities only and assumes the slope is inherently structurally stable. If structural retention is required an alternative solution may be required.

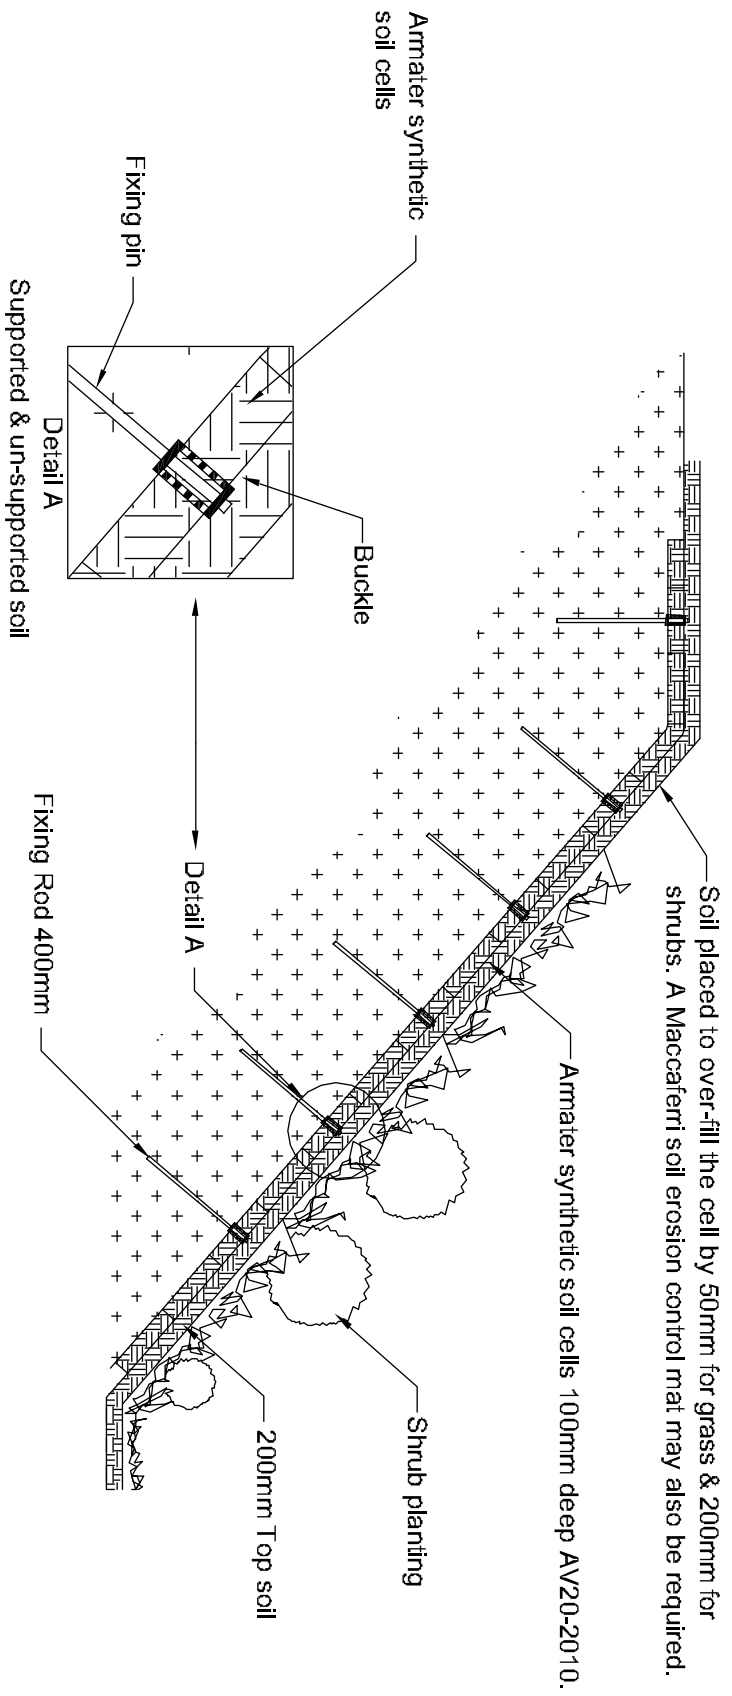

This drawing, or design proposal, remains the copyright of Maccacferri Ltd and is not to be copied or disclosed to any persons other than the person to whom it is originally intended.

**- PRELIMINARY -  
NOT FOR CONSTRUCTION**

<p>Oxford</p> <p><b>MACCAFERRI</b></p> <p>Tel:(01865) 770555 Fax:(01865) 774550                  e-mail: oxford@maccacferri.co.uk</p> <p>1st fl. 3rd fl.                  1st fl. 3rd fl.                  1st fl. 3rd fl.</p> <p>1st fl. 3rd fl.                  1st fl. 3rd fl.                  1st fl. 3rd fl.</p> <p>U.K. 1st fl. 3rd fl.                  U.K. 1st fl. 3rd fl.                  U.K. 1st fl. 3rd fl.</p>		Designed:	HE	Date:	12/04/05	Project Title:	EMBANKMENTS & CUTTINGS SHALLOW OR STEEP SLOPES	Drawing Title:	PERMANENT SOIL CELL SYSTEM TO HOLD A SOIL LAYER ON TO A SLOPE	Client:	Scale:	NTS	Project No:
		Drawn:	SMAC	Date:	18/05/06								