


**NOTE:**

1) All dimensions in mm's unless otherwise specified.

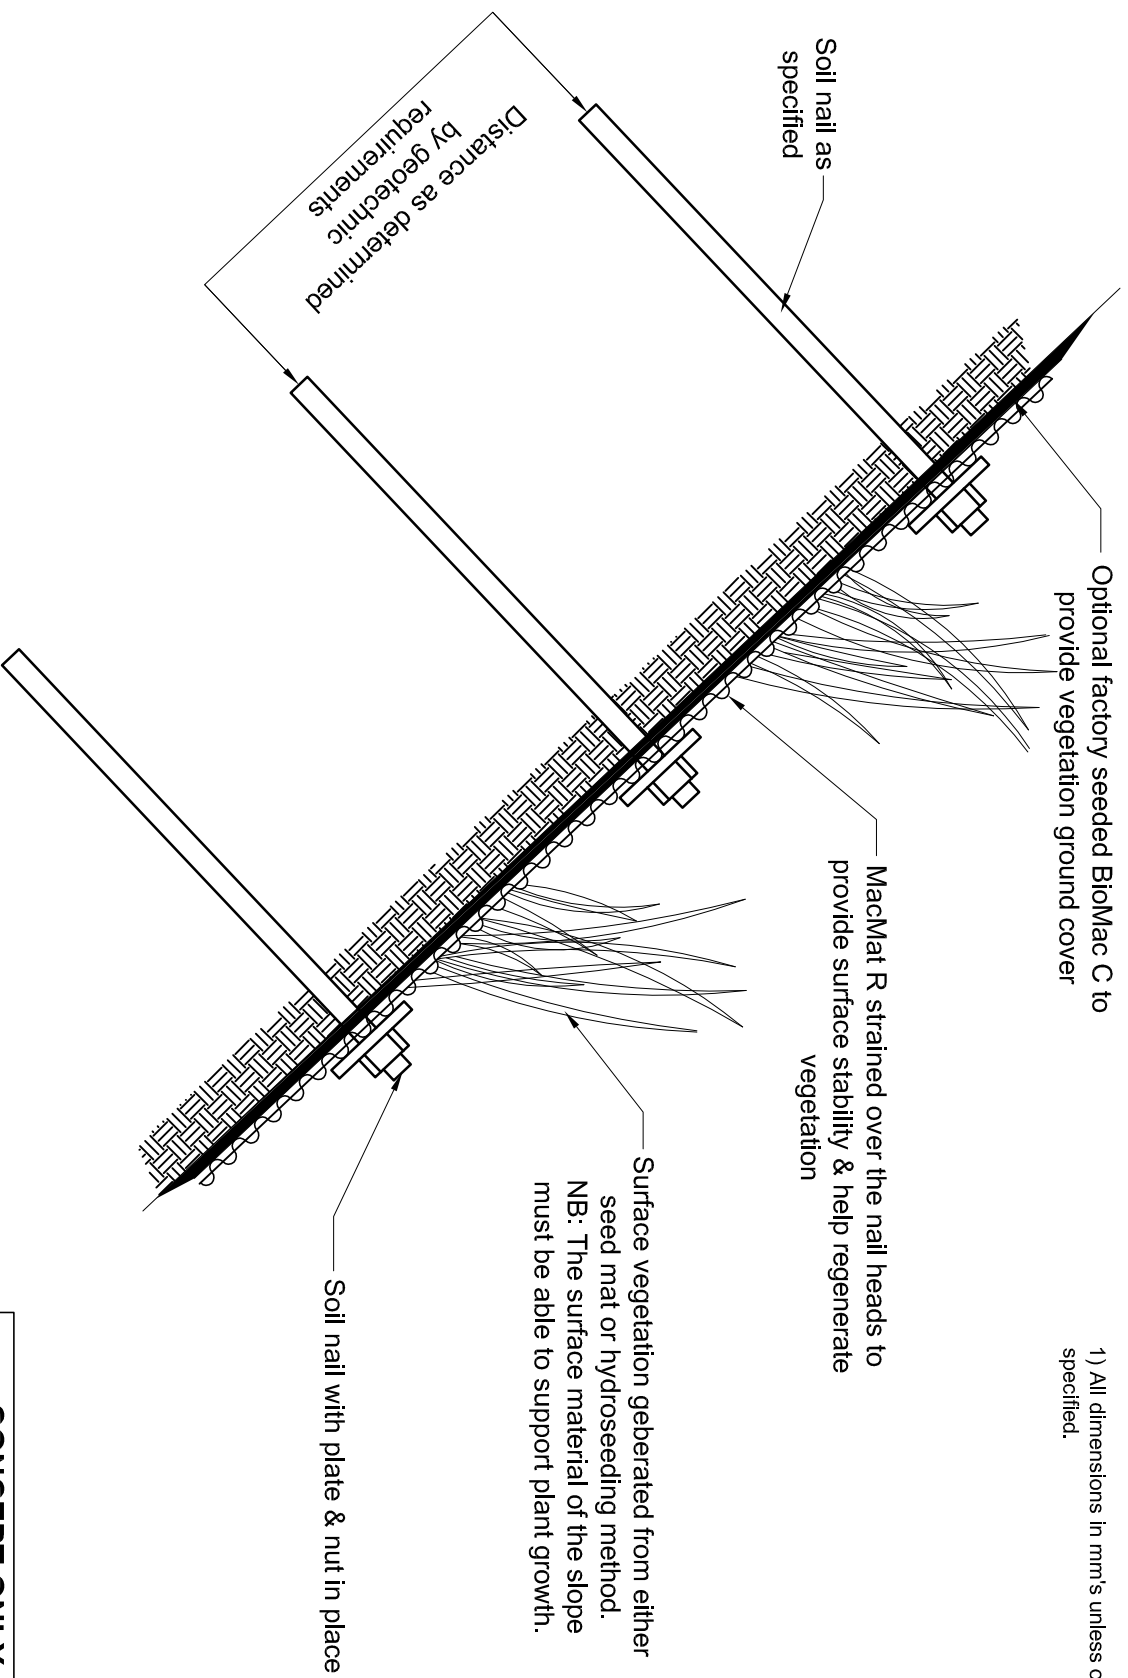

**- CONCEPT ONLY -  
NOT FOR CONSTRUCTION**

This drawing, or design proposal, remains the copyright of Maccacferri Ltd and is not to be copied or disclosed to any persons other than the person to whom it is originally intended.

**MACCAFERRI**

Oxford  
Tel:(01865) 770555 Fax:(01865) 774550  
e-mail: [oxford@maccacferri.co.uk](mailto:oxford@maccacferri.co.uk)  
Perth (01738) Belfast (028) Dublin (003531)  
Tel: 621317 Tel: 9026 2830 Tel: 8851682  
Fax: 44283 Fax: 9026 2849 Fax: 8851601  
[www.maccacferri.co.uk](http://www.maccacferri.co.uk)

Designed: <b>HE</b>	Date: <b>17/08/00</b>	Project Title: <b>EMBANKMENTS &amp; CUTTINGS MODERATE SLOPES &gt;45 / NEAR VERTICAL</b>		Drawing Title: Surface Stabilising Vegetation To Natural Soil Slopes	Scale: <b>NTS</b>	Project No:
Drawn: <b>SMC</b>	Date: <b>06/01/05</b>			Client:	Drawing No: <b>UK-ECO-E&amp;C8</b>	Rev: <b>A</b>
Approved: <b>LC</b>	Date: <b>17/08/08</b>					