


NOTES:

- 1) All dimensions in mm's unless otherwise specified.
- 2) Shrubs can be planted through the front of the Eco shutter.
- 3) Retaining rods can be removed in later years when the Eco shutter begins to deteriorate and roots have bound up the soil back.
- 4) Option to plant through the wattle weave.

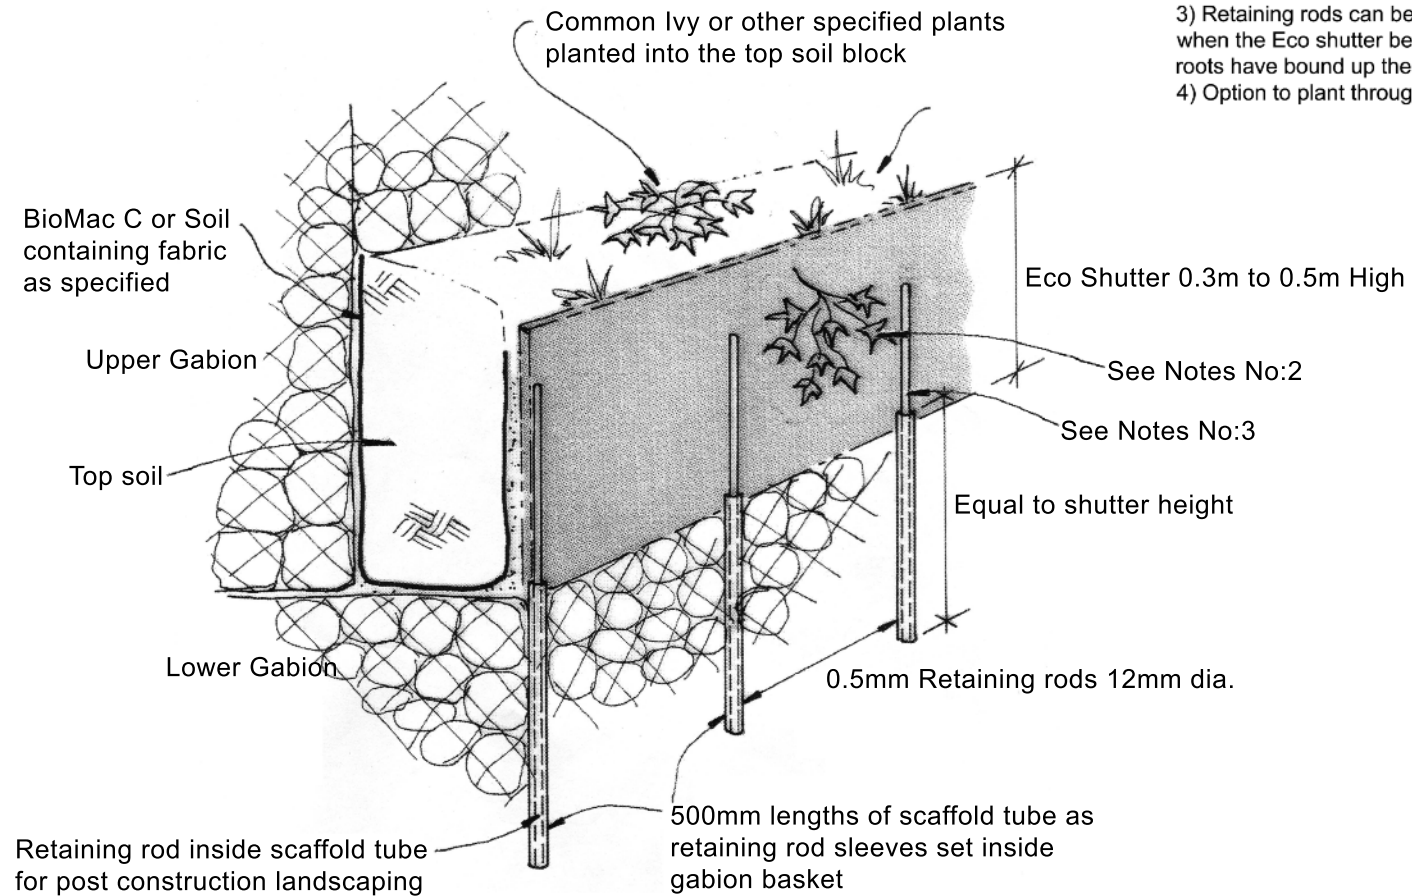

This drawing, or design proposal, remains the copyright of Maccaferri Ltd and is not to be copied or disclosed to any persons other than the person to whom it is originally intended.

**- PRELIMINARY -
NOT FOR CONSTRUCTION**

MACCAFERRI

Oxford
Tel:(01865) 770555 Fax:(01865) 774550
e-mail: oxford@maccaferri.co.uk

Perth (01738) Belfast (028) Dublin (003531)
Tel: 621317 Tel: 9066 4941 Tel: 4597059
Fax: 442283 Fax: 9068 3866 Fax: 4597108
www.maccaferri.co.uk

Designed: HE	Date: 12/05/00
Drawn: HE	Date: 12/05/00
Approved:	Date:

Project Title: Embankments & Cuttings "HIGH RISK"

Drawing Title: VEGETATING GABIONS AT CONSTRUCTION
Client:

Scale: NTS	Project No: XX/XXXX
Drawing No: UK-CNC-ECO 46/B	Rev: 0