


NOTES:

- 1) All dimensions in mm's unless otherwise specified.
- 2) See installation guide lines for ground preparation
- 3) Turf should be loadbearing eg. 'fibre sand turf' from Maccafferri Ltd.

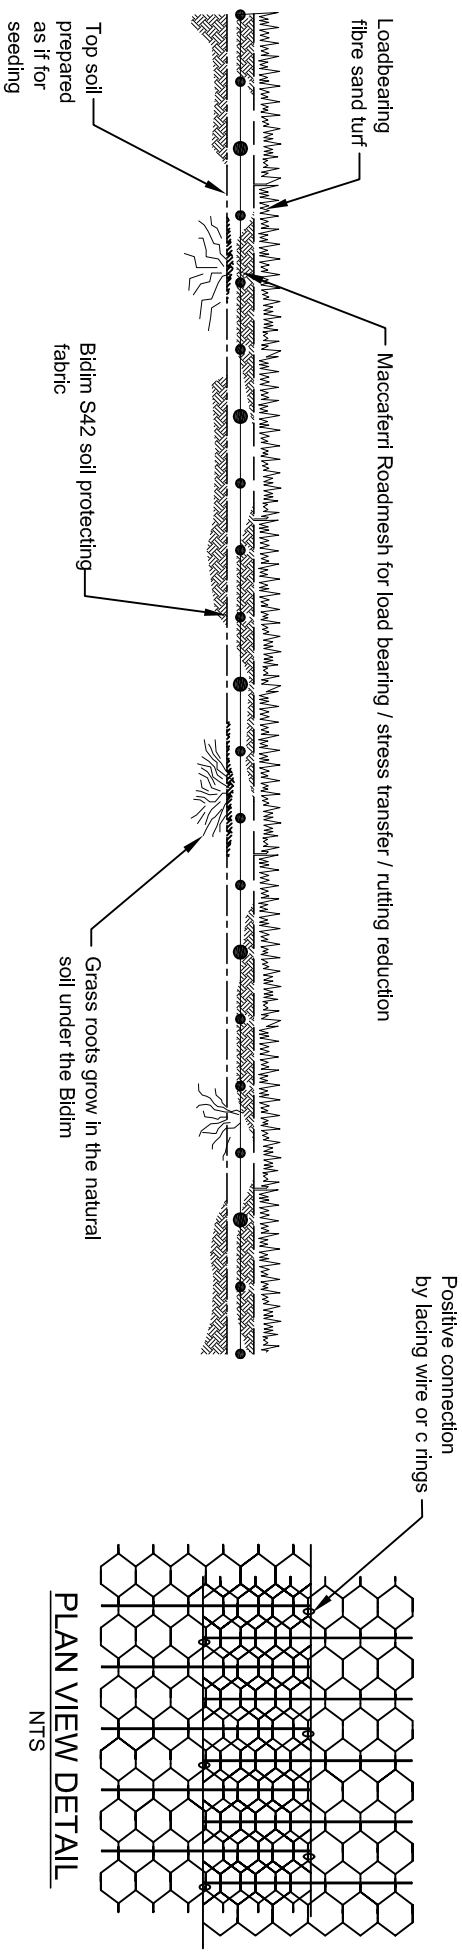

This drawing, or design proposal, remains the copyright of Maccafferri Ltd and is not to be copied or disclosed to any persons other than the person to whom it is originally intended.



Oxford  
 Tel:(01865) 770555 Fax:(01865) 774550  
 e-mail: oxford@maccafferri.co.uk  
 Bath (01738) Bidist. (029) Dublin (00353)  
 Tel:821317 Tel:9026 2820 Tel: 9851682  
 Fax: 442283 Fax: 9026 2849 Fax: 8851601  
 www.maccafferri.co.uk

Designed:	HE	Date:	24/10/01
Drawn:	SMAC	Date:	29/06/06
Approved:	LC	Date:	17/08/07

Project Title:  
**EMBANKMENTS & CUTTINGS  
 FLAT GROUND**

Drawing Title:  
**LOAD BEARING GRASS  
 SURFACE**

Client:

Scale:	NTS	Project No:	
Drawing No:	UK-ECO-E&C1	Rev:	A

**- PRELIMINARY -  
 NOT FOR CONSTRUCTION**