


TYPICAL SECTION

SAFE ANGLE OF REPOSE IN SHORT TERM TO BE DETERMINED ON SITE BY CONTRACTOR

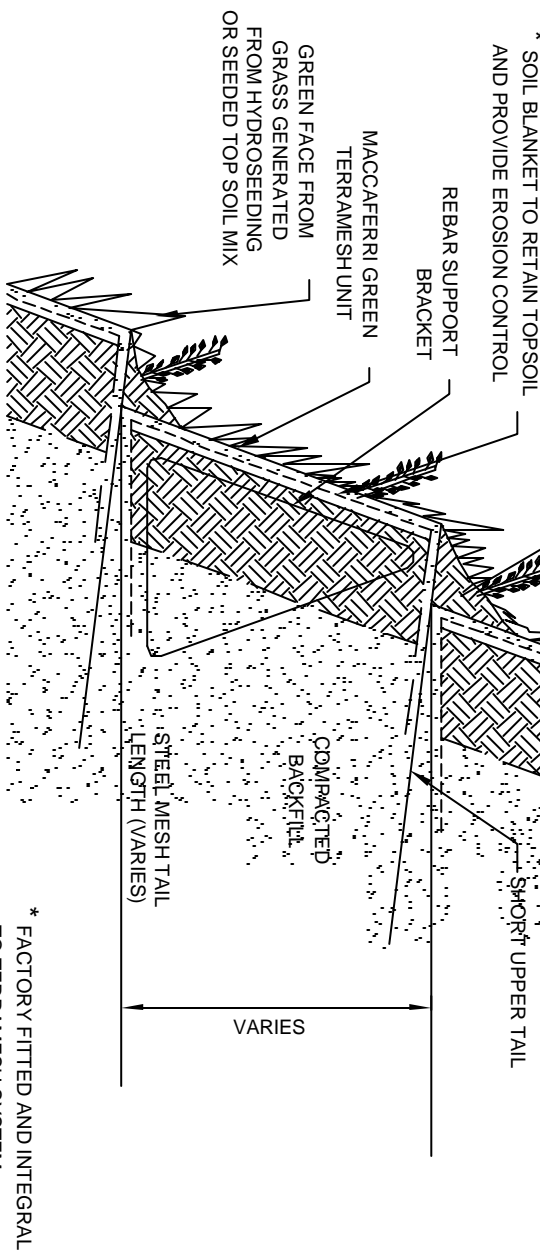

GREEN FACE DETAIL

- NOTES:**
- 1) ALL DIMENSIONS IN mm's UNLESS OTHERWISE SPECIFIED.
 - 2) TERRAMESH SPECIFICATION:
MACCAFERRI PVC GALMAC HEXAGONAL WOVEN WIRE MESH PG8/27,
80mm NOMINAL MESH SIZE, 2.7mm DIA. MESH WIRE ZINC 5% ALUMINIUM ALLOY COATED TO BS443 WITH BONDED GREY PVC COATING OF MEAN WALL THICKNESS OF 0.5mm.
 - 3) INSTALLATION:
PLEASE REFER TO MACCAFERRI INSTALLATION GUIDELINES.
 - 4) STONE FILL SPECIFICATION:
PLEASE REFER TO MACCAFERRI STONE FILL SPECIFICATION DETAILS.

This drawing, or design proposal, remains the copyright of Maccaferri Ltd and is not to be copied or disclosed to any persons other than the person to whom it is originally intended.

<p>MACCAFERRI LTD 7400 The Quorum, Oxford Business Park North Garsington Road, Oxford OX4 2JZ Tel:(01865) 770555 Fax:(01865) 774550 e-mail: oxford@maccaferri.co.uk</p> <p>Belfast (02890) Tel: 664941 Fax: 663866 Dublin (003531) Tel: 4597059 Fax: 4597108 Perth (01728) Tel: 621317 Fax: 442283</p>		<p>Designed: _____ Date: _____</p> <p>Drawn: FOS Date: 8/11/01</p> <p>Approved: _____ Date: _____</p>	<p>Drawing Title: TYPICAL SECTION AND DETAIL GREEN TERRAMESH</p> <p>Scale: 1:50 Project No: _____</p>
<p>Rev: _____ Issue / Revision: _____ By: _____ App: _____ Date: _____</p>	<p>NOT FOR CONSTRUCTION</p>	<p>Drawing No: CONCEPT 6 Rev: A</p>	